


**EXTERIOR NOTES**

- VINYL SIDING AS DEPICTED
- REFER TO BUILDING SECTIONS FOR ALL EAVE DETAILS
- REFER TO ROOF & CEILING FRAMING PLANS FOR ALL ROOF PITCH AND RIDGE VENT LOCATIONS
- FLASHING IS REQUIRED FOR ALL ROOF TO SIDING CONNECTIONS
- GABLE END AND EAVE OVERHANGS TO BE SPECIFIED BY GENERAL CONTRACTOR
- GRADES WILL VARY AS PER SITE CONDITIONS




**FRONT ELEVATION**

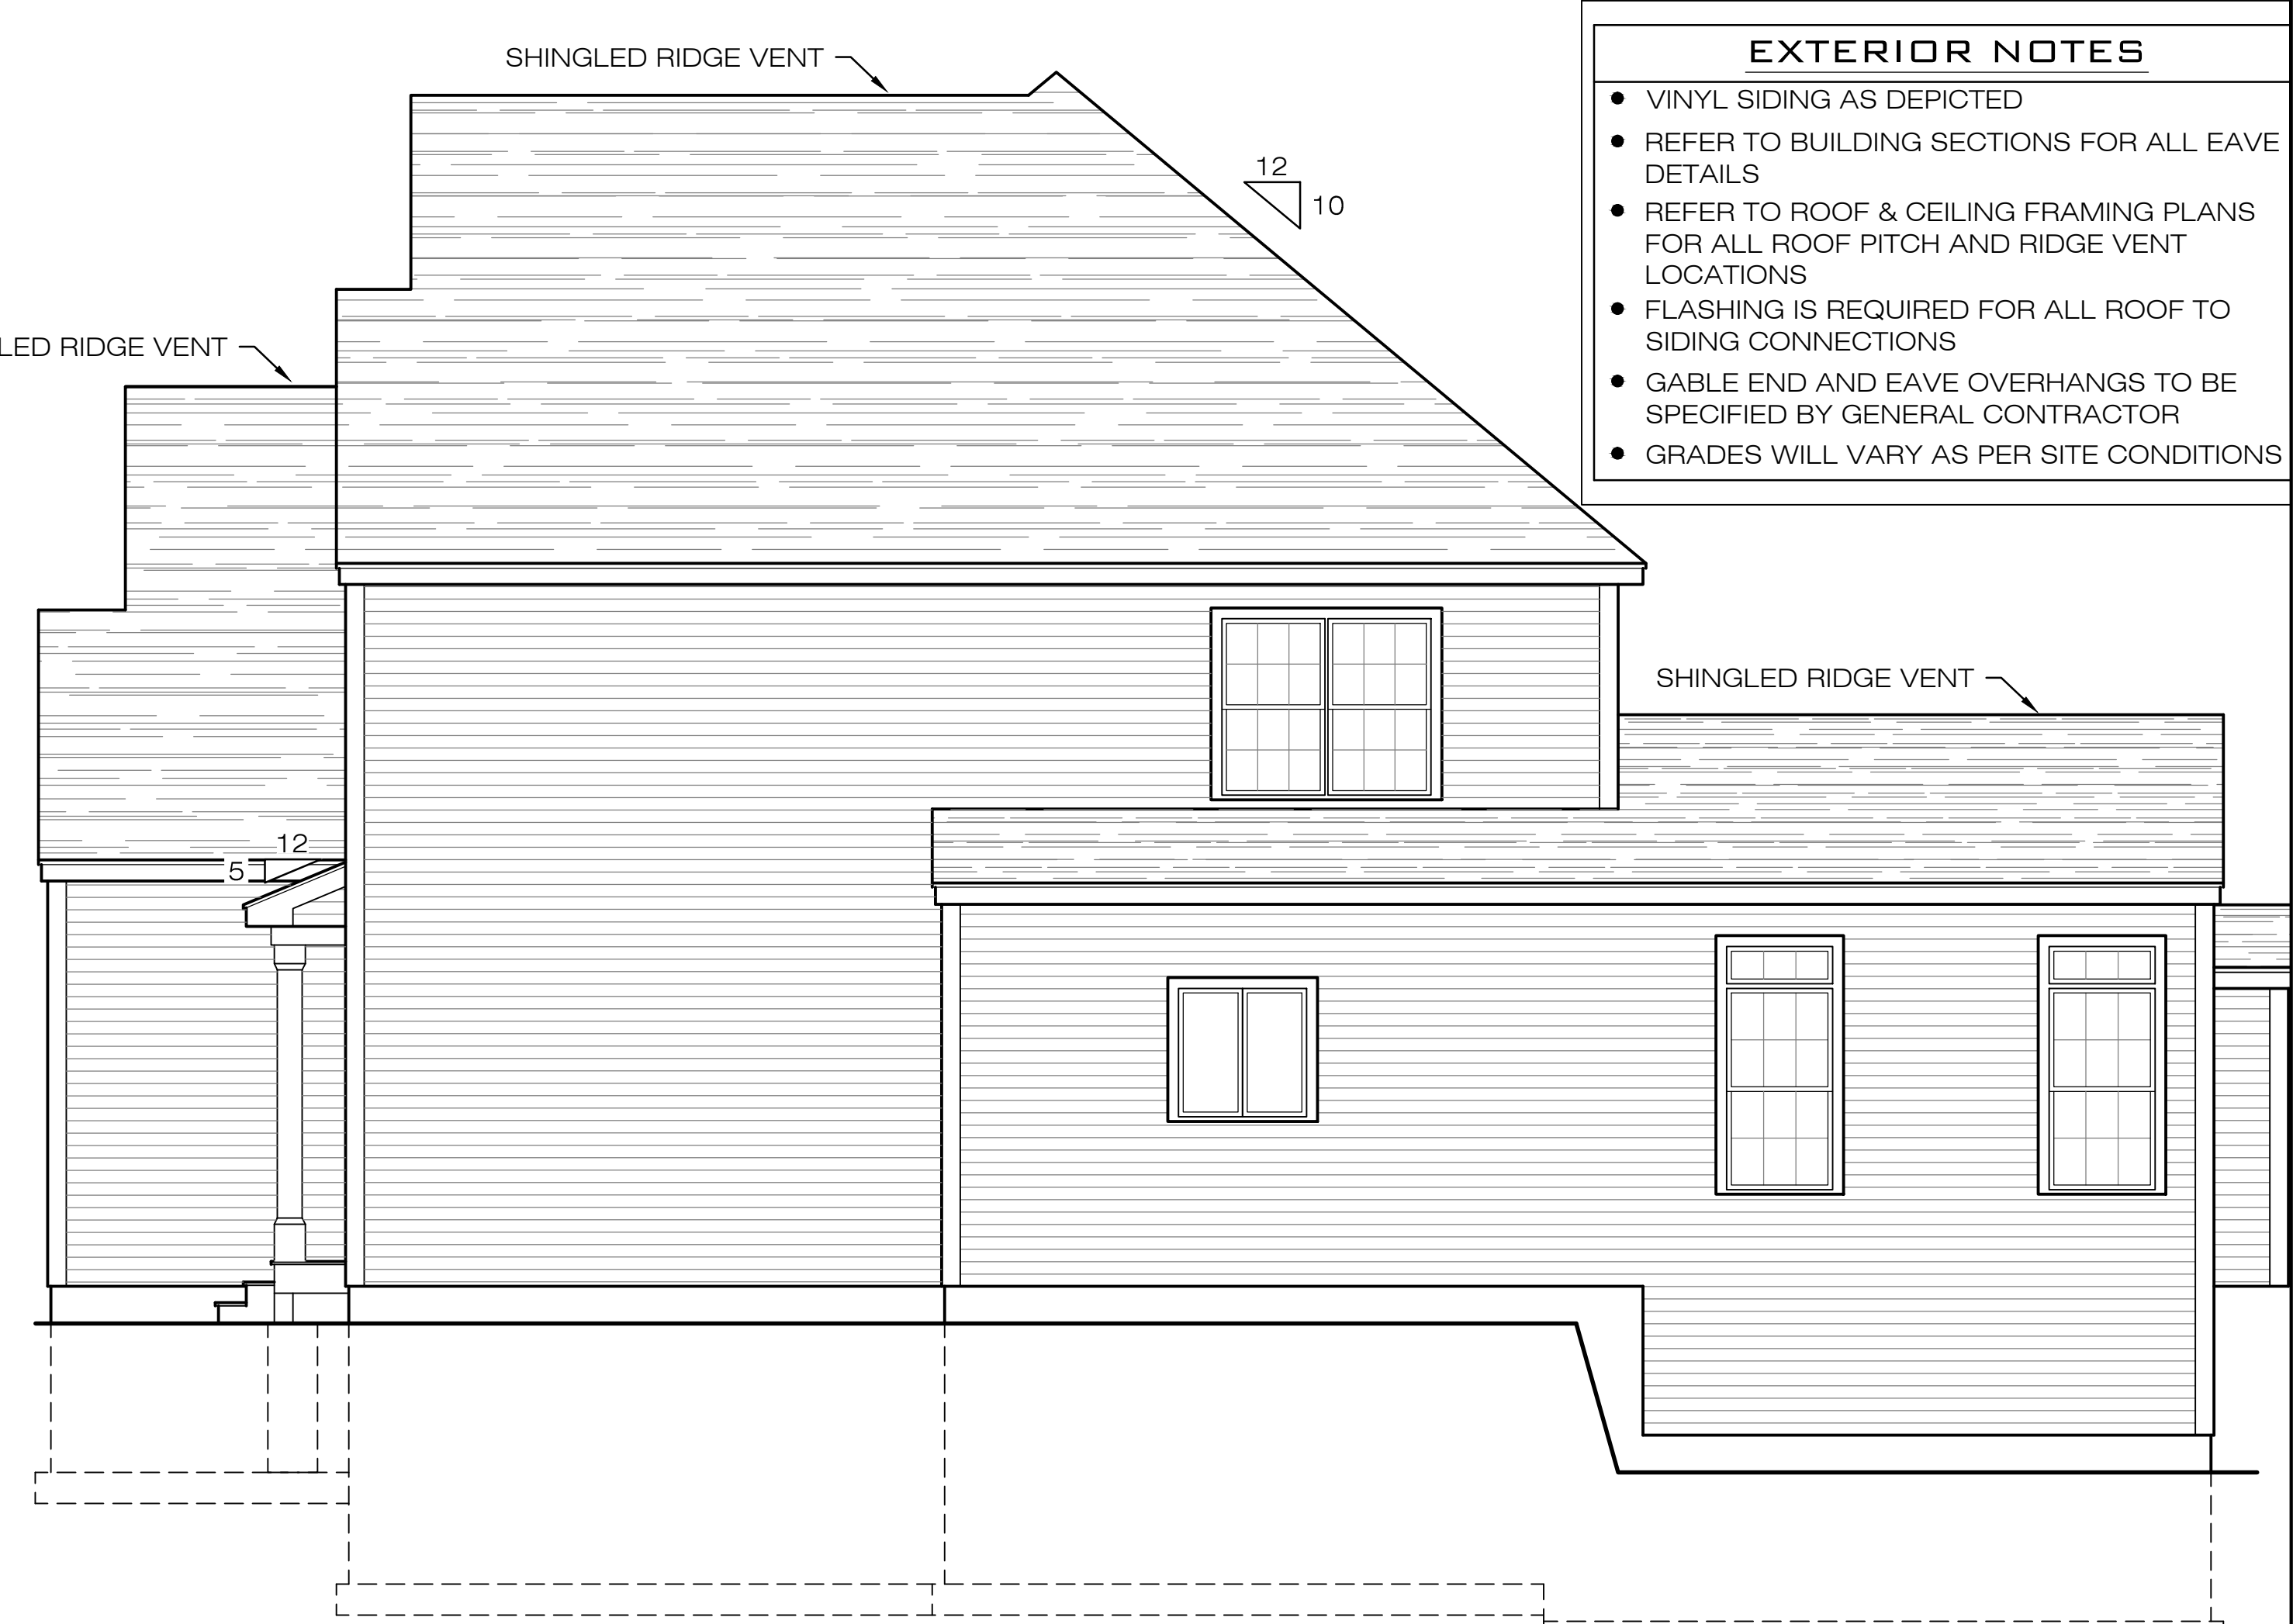

**RIGHT ELEVATION**





**REAR ELEVATION**

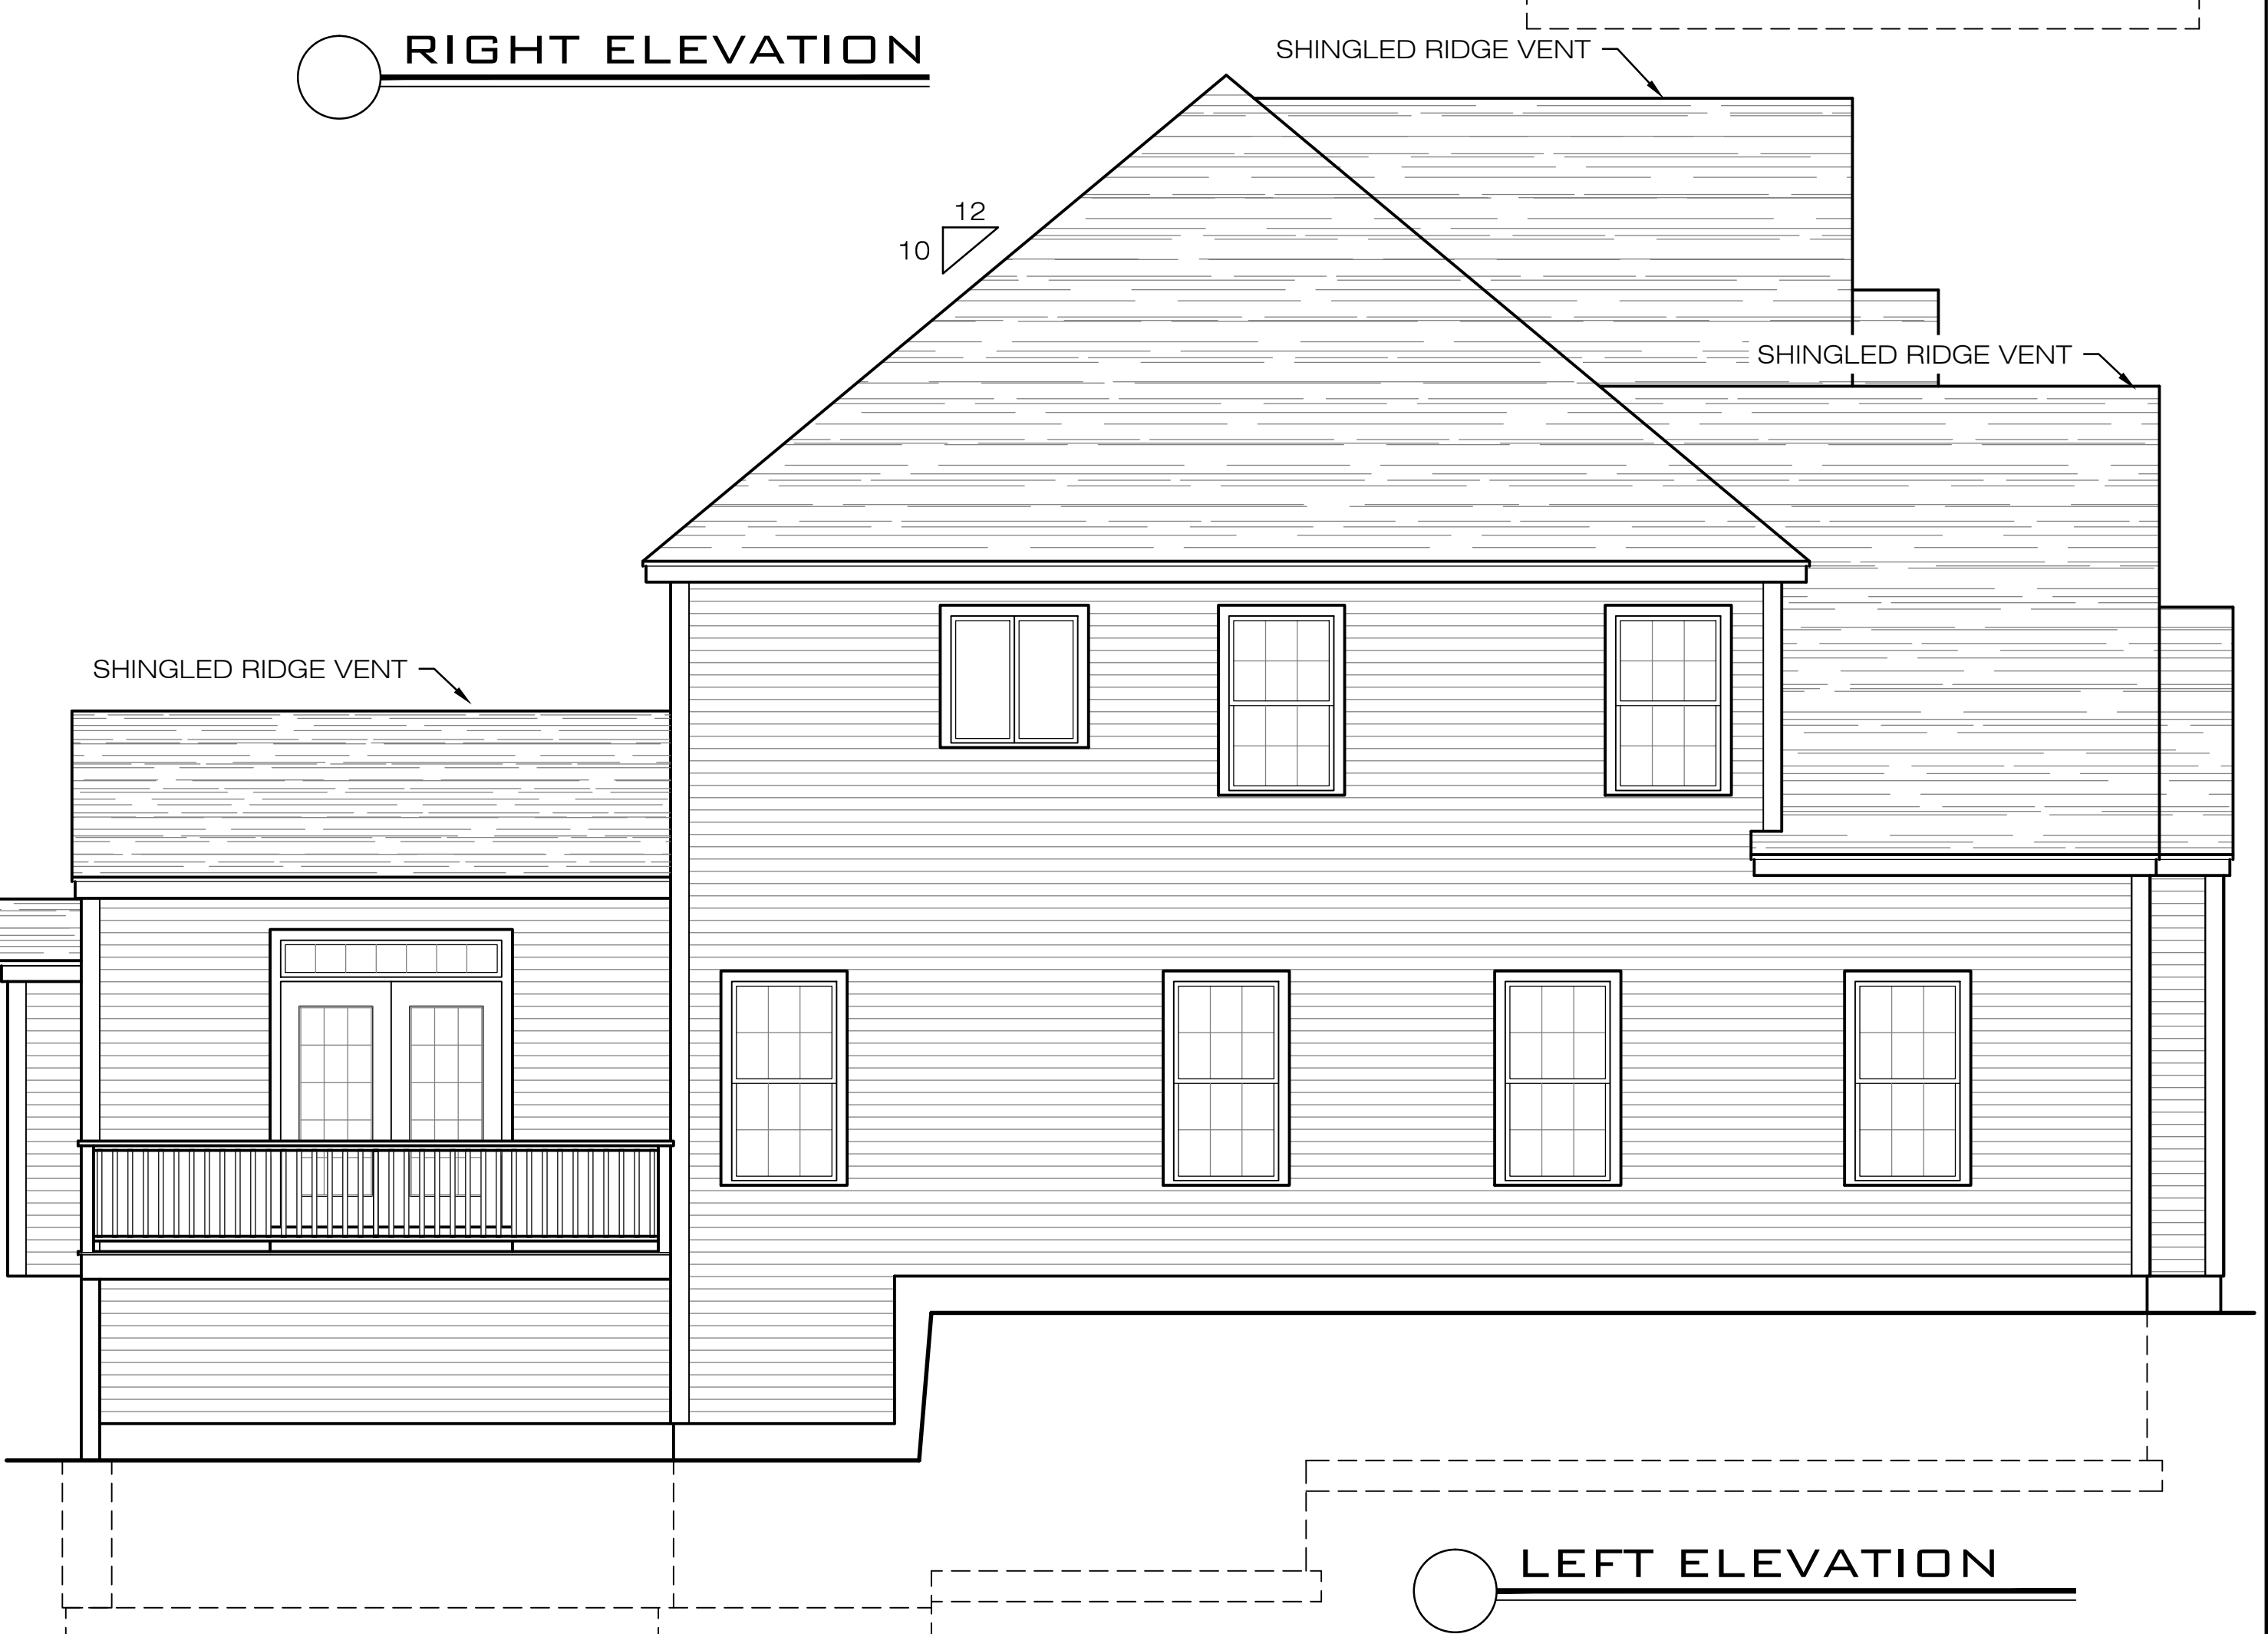

**LEFT ELEVATION**

Copyright © 2017 by CH&E Architects, Inc. The architectural plans, elevations, sections and other information on this sheet are and shall remain the property of CH&E Architects, Inc. No part thereof may be copied, reproduced or otherwise used in any form or by any means without the prior written consent of CH&E Architects, Inc.

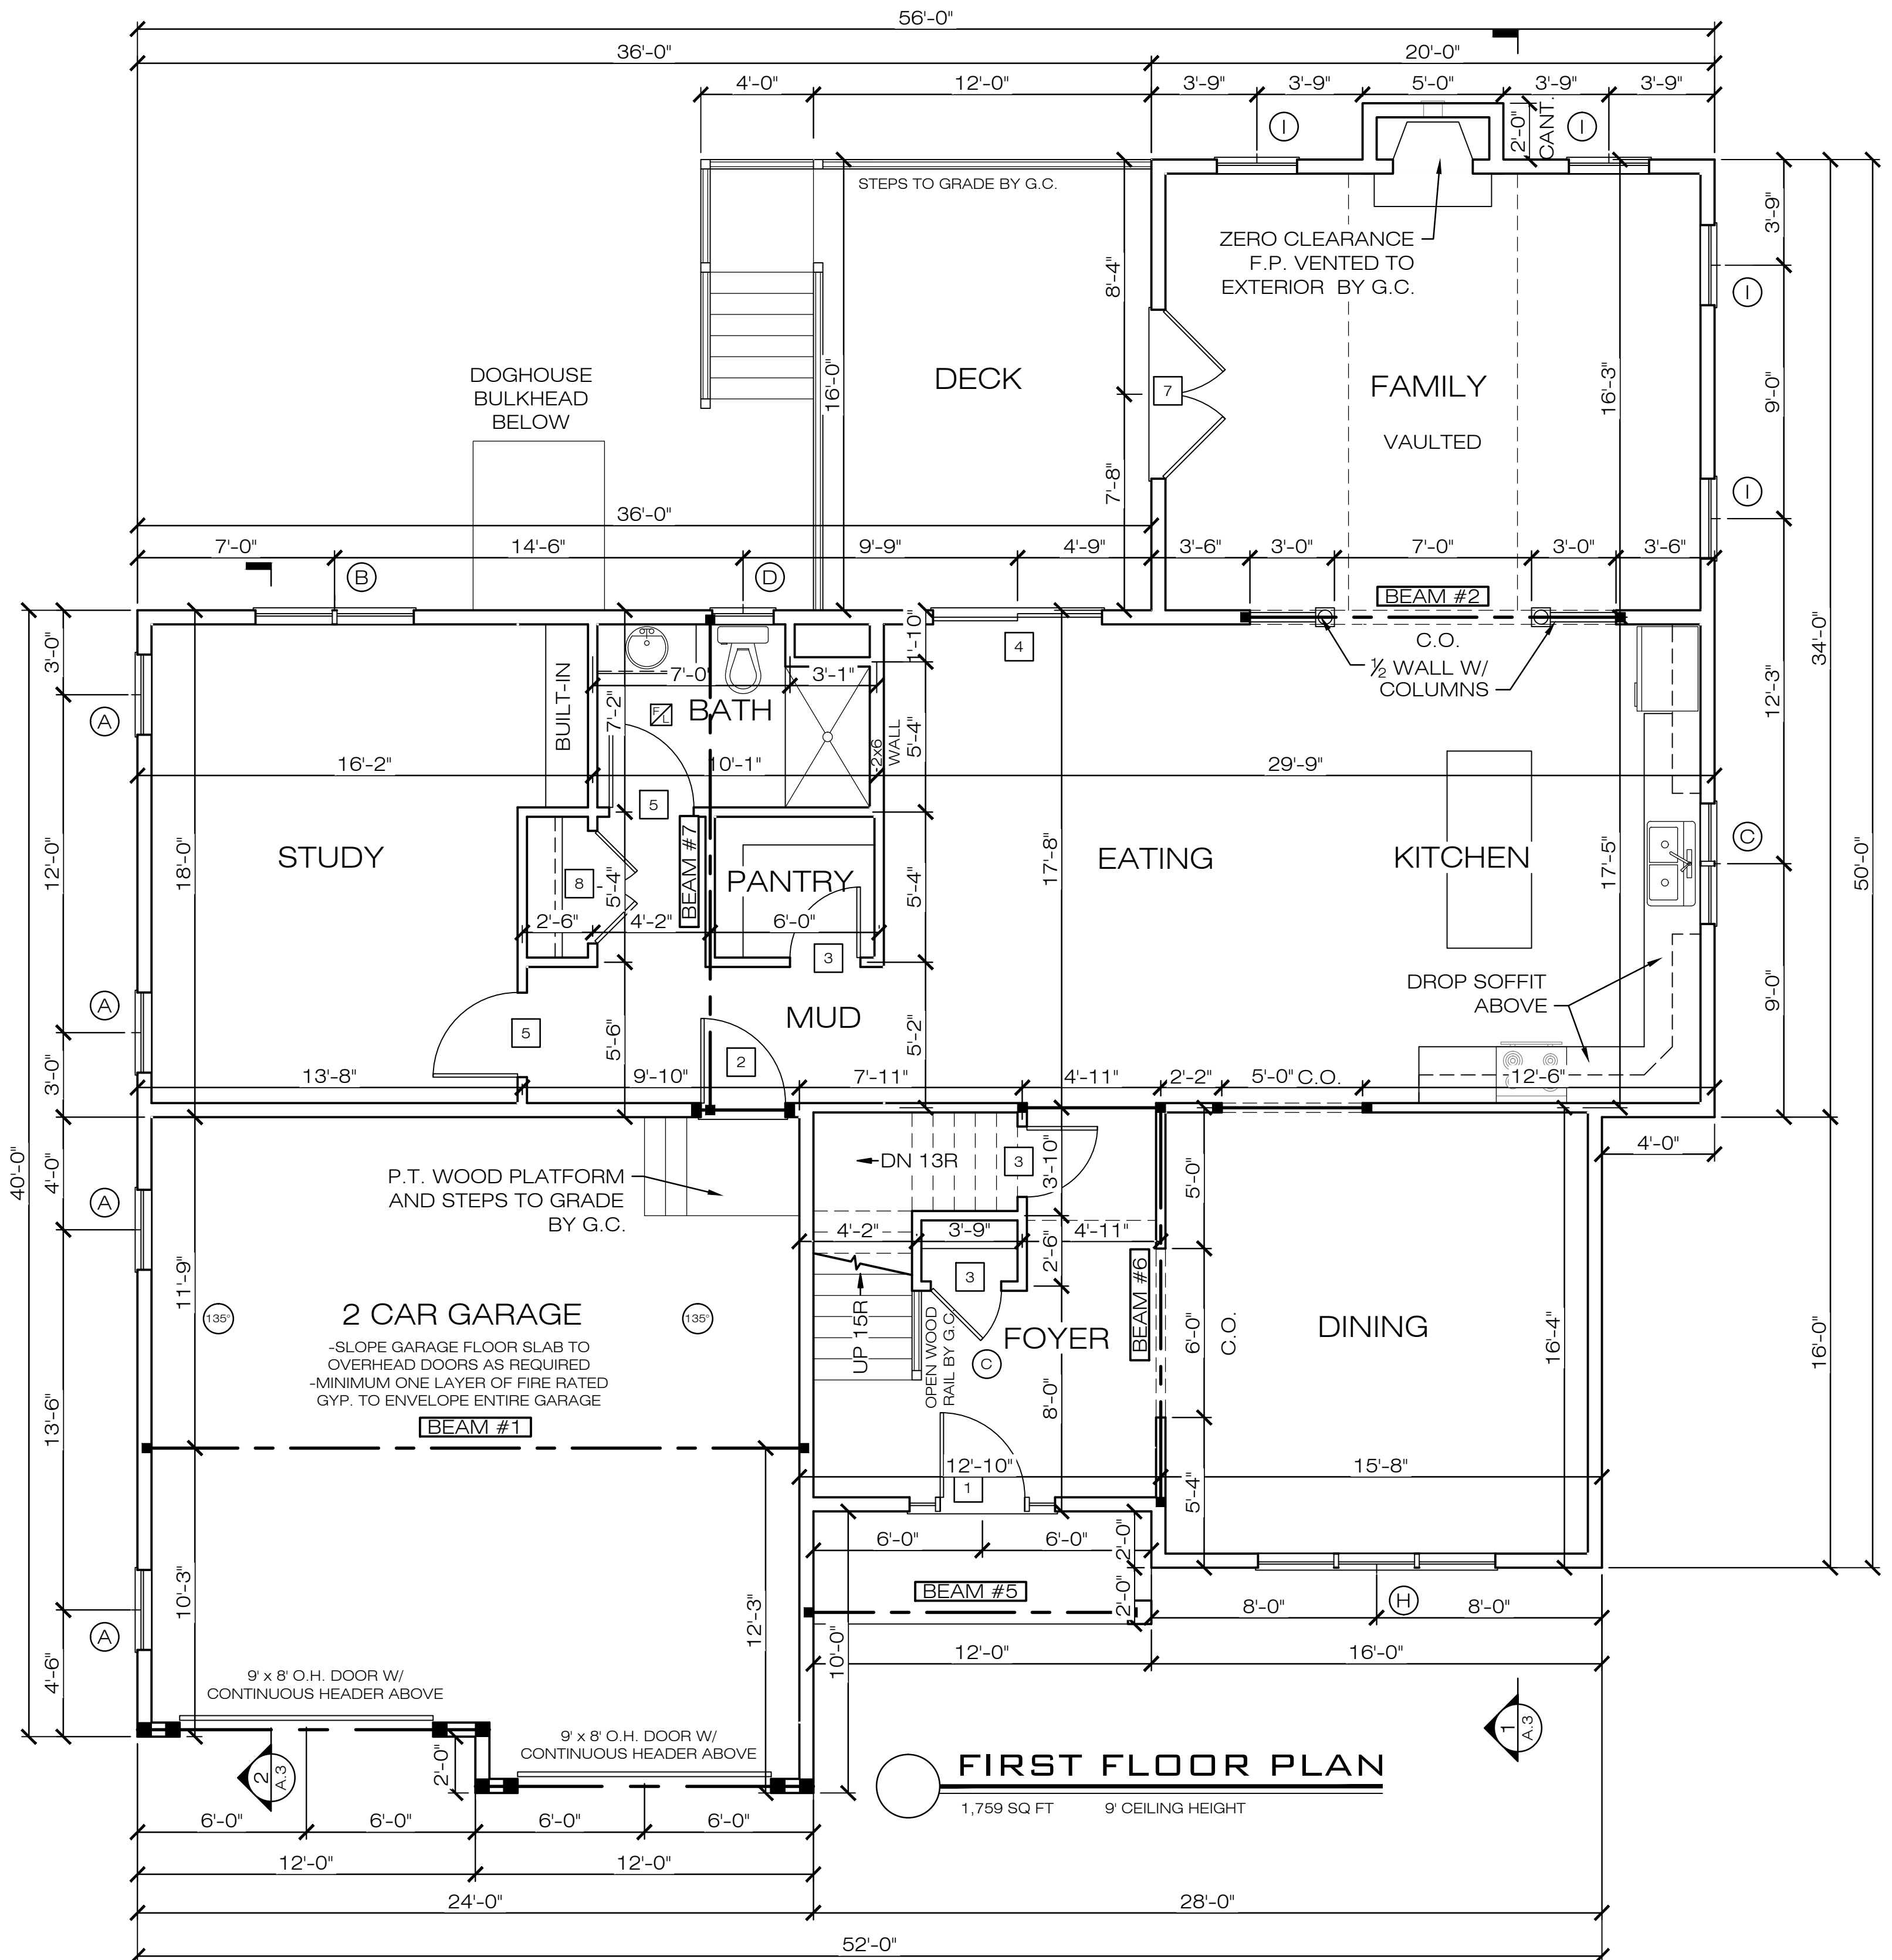

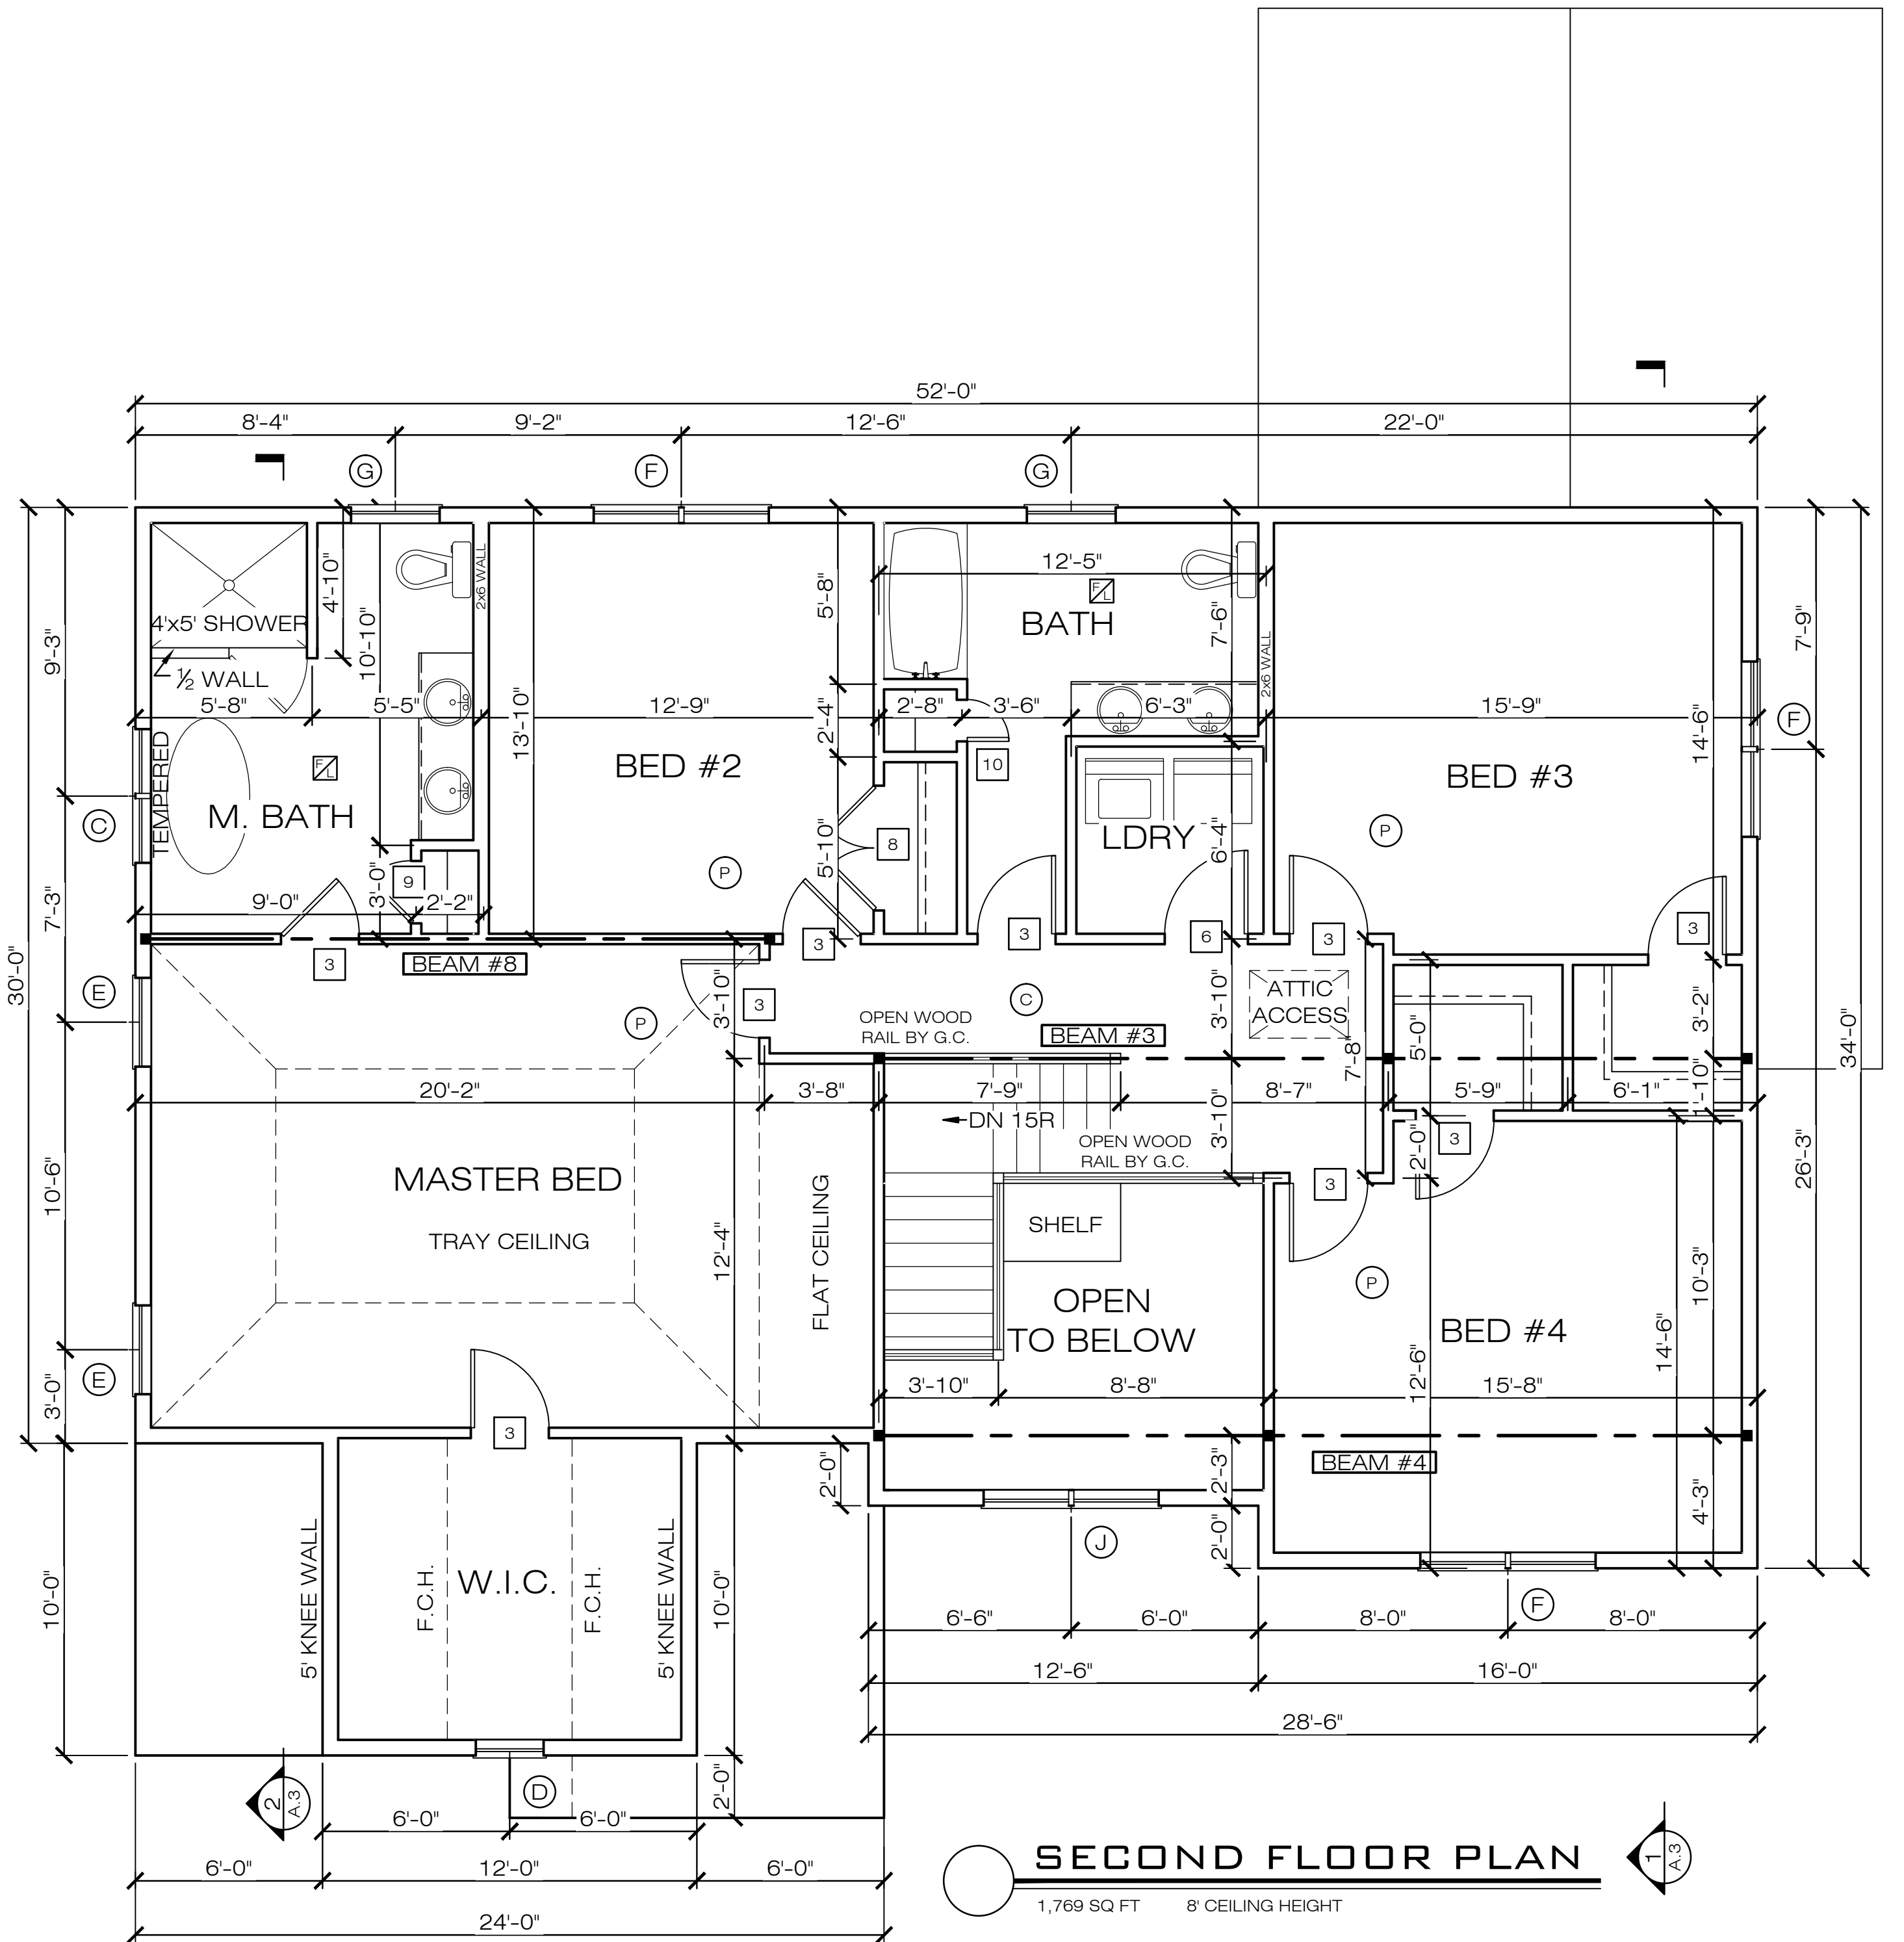

# SECOND FLOOR PLAN

1,769 SQ FT 8' CEILING HEIGHT

